




Profil 1

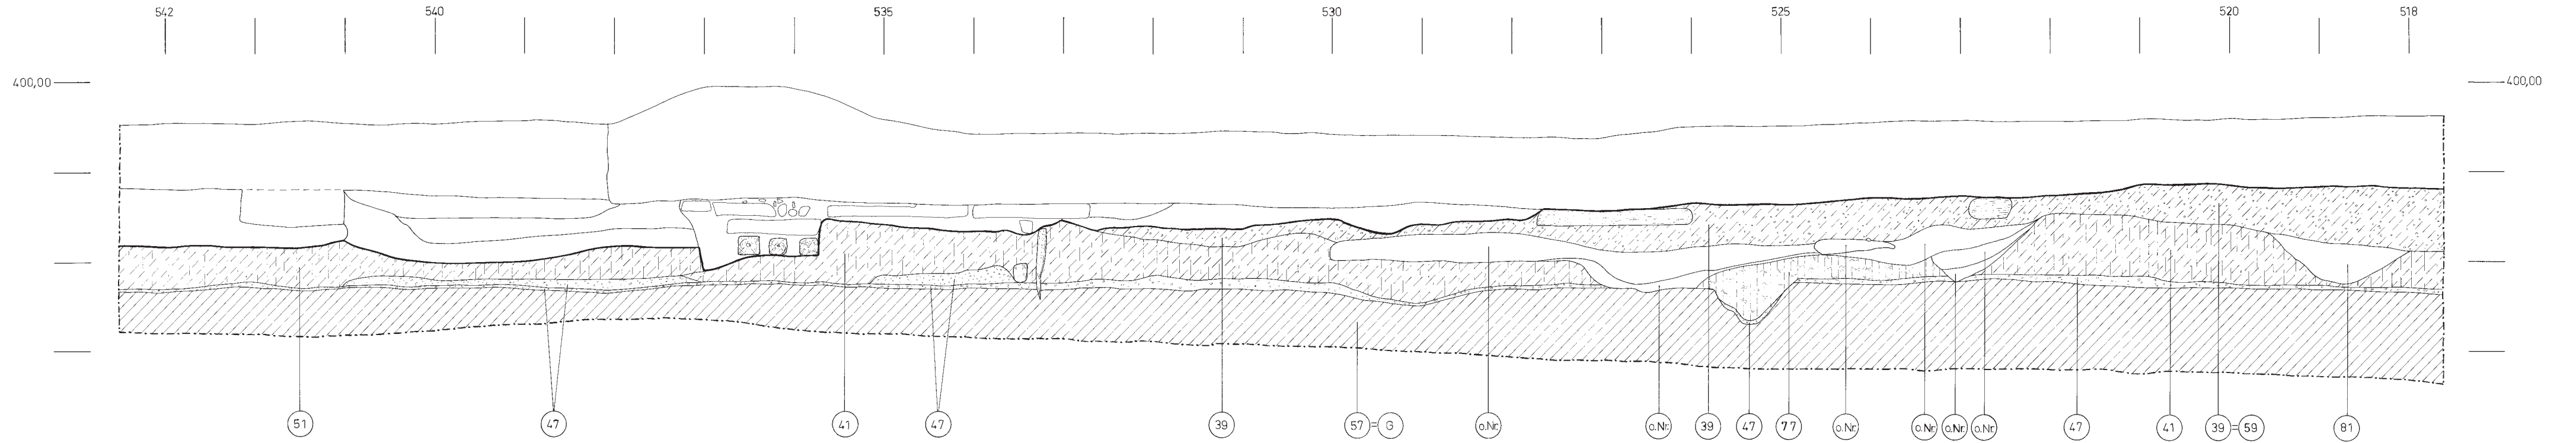


Profil 8, 2 und 3

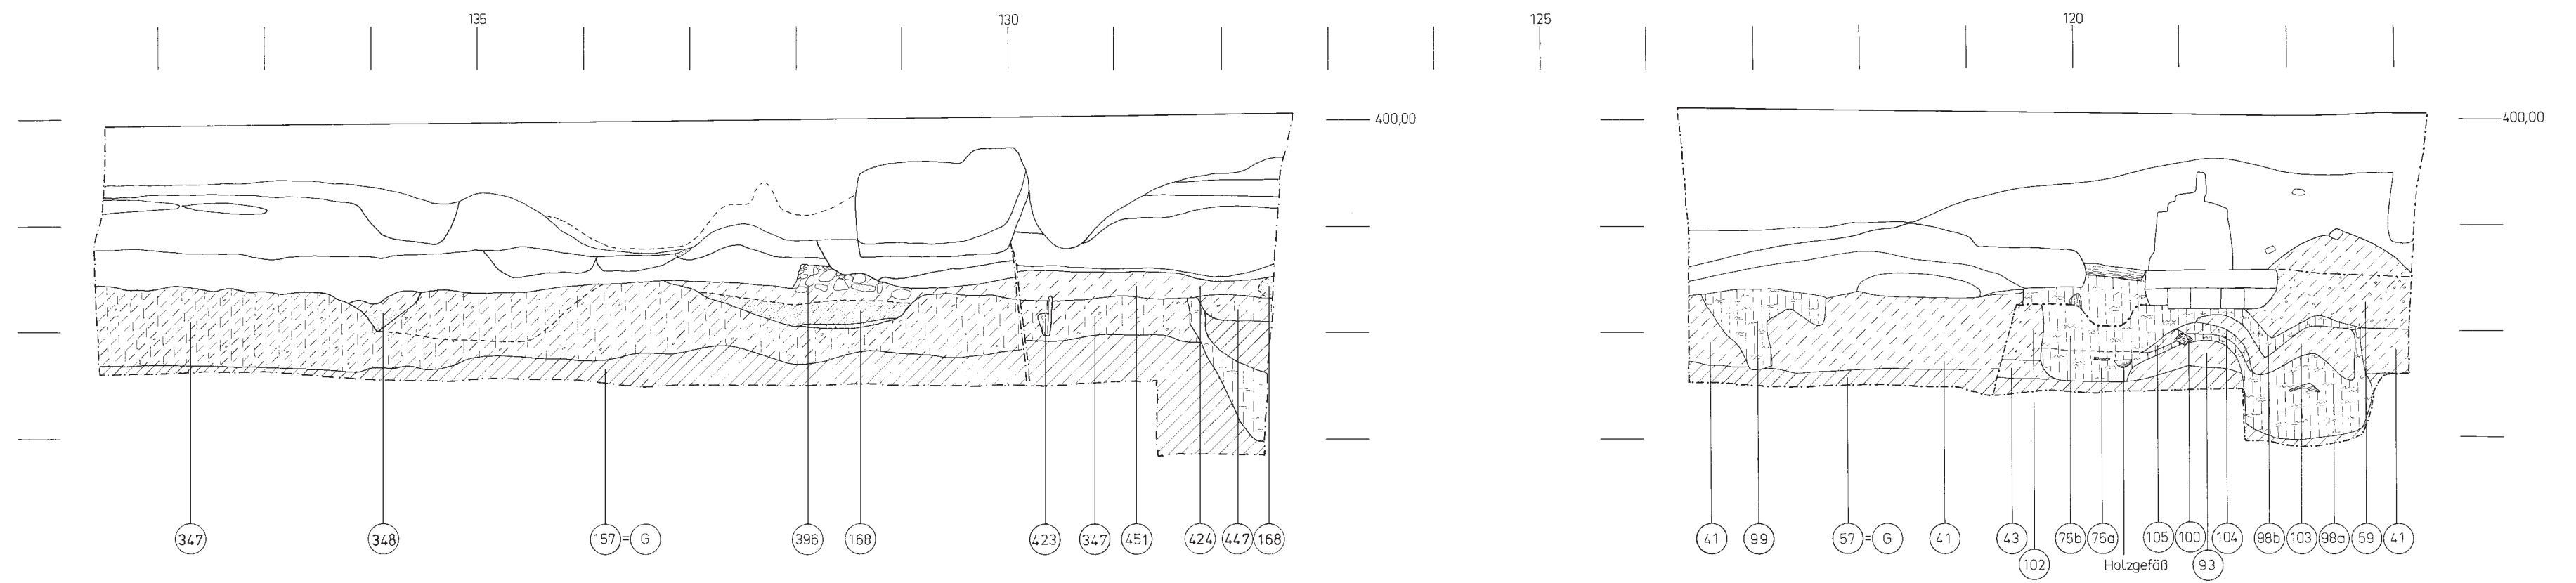


Profil 4

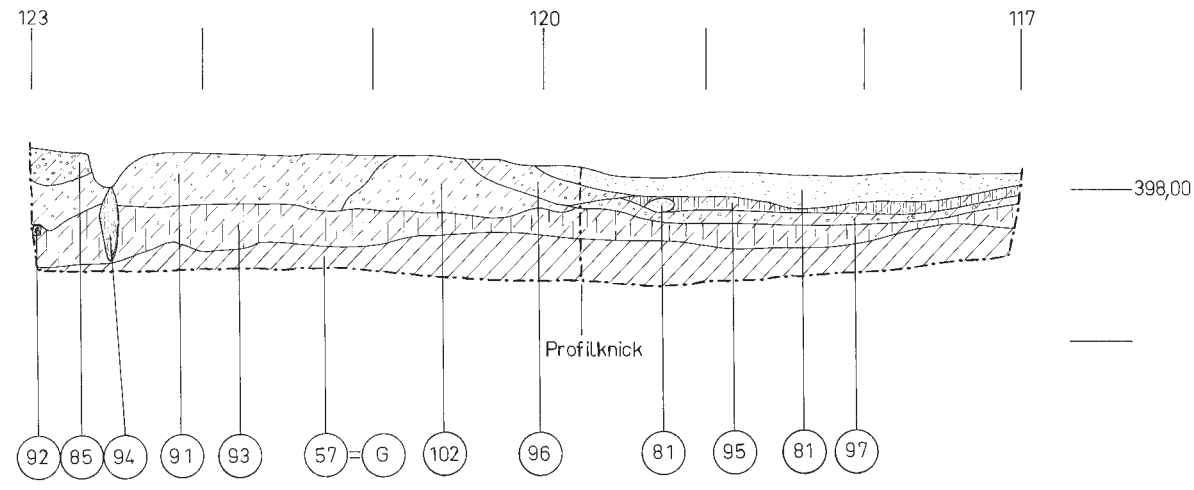



Profil 5

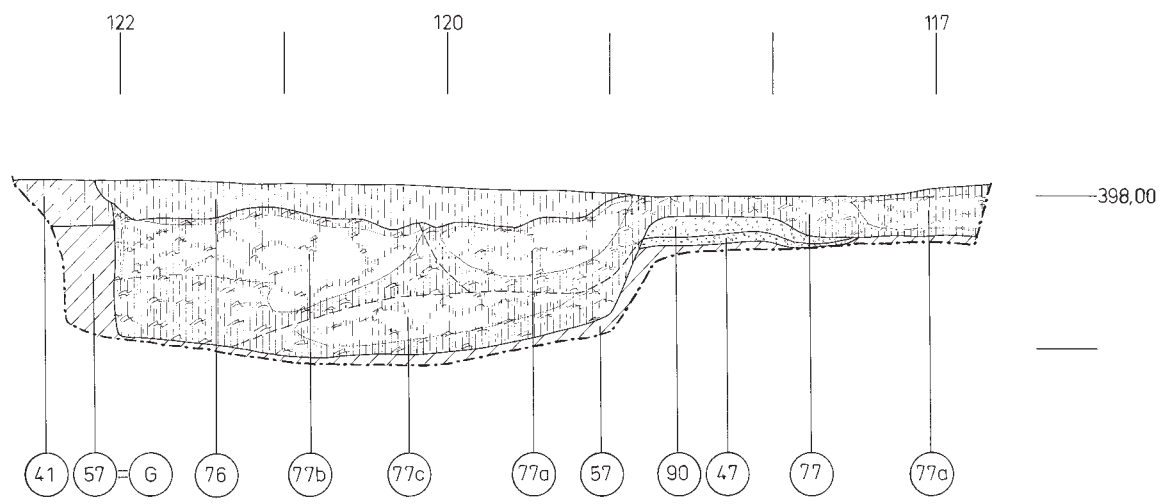


Profil 6

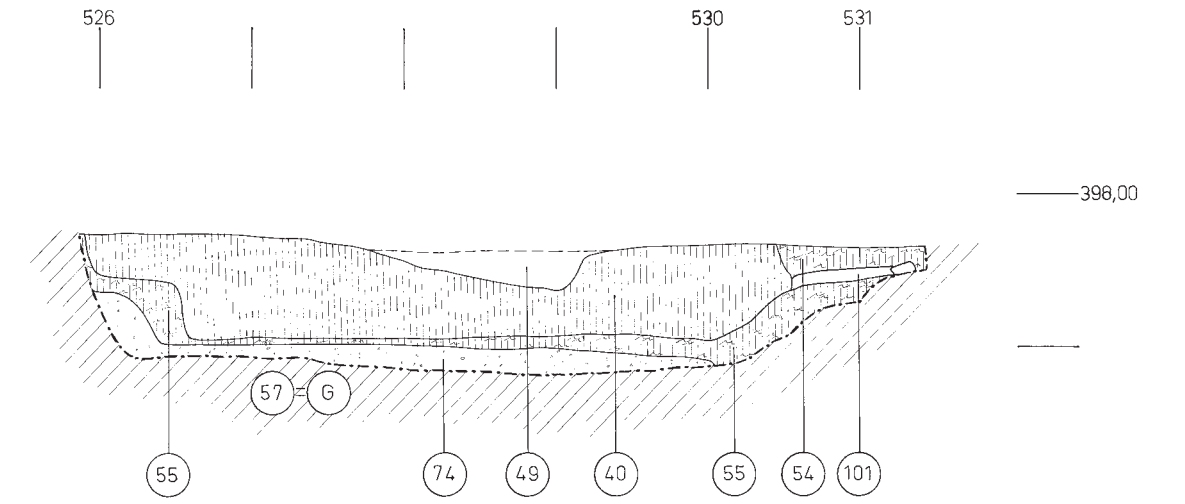

Profil 7

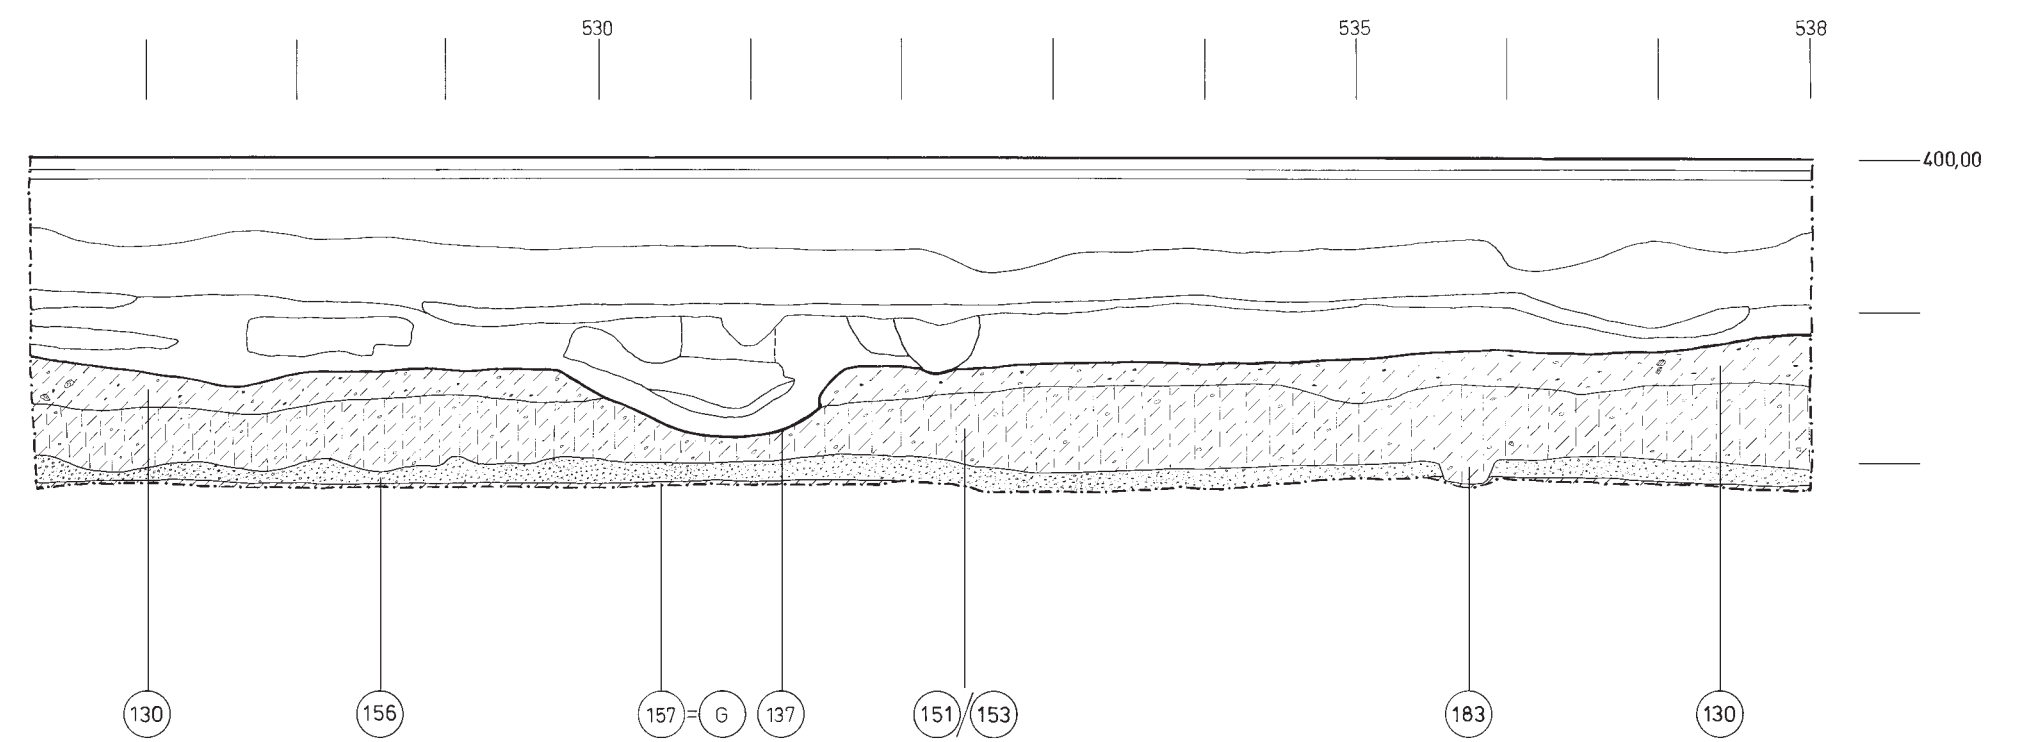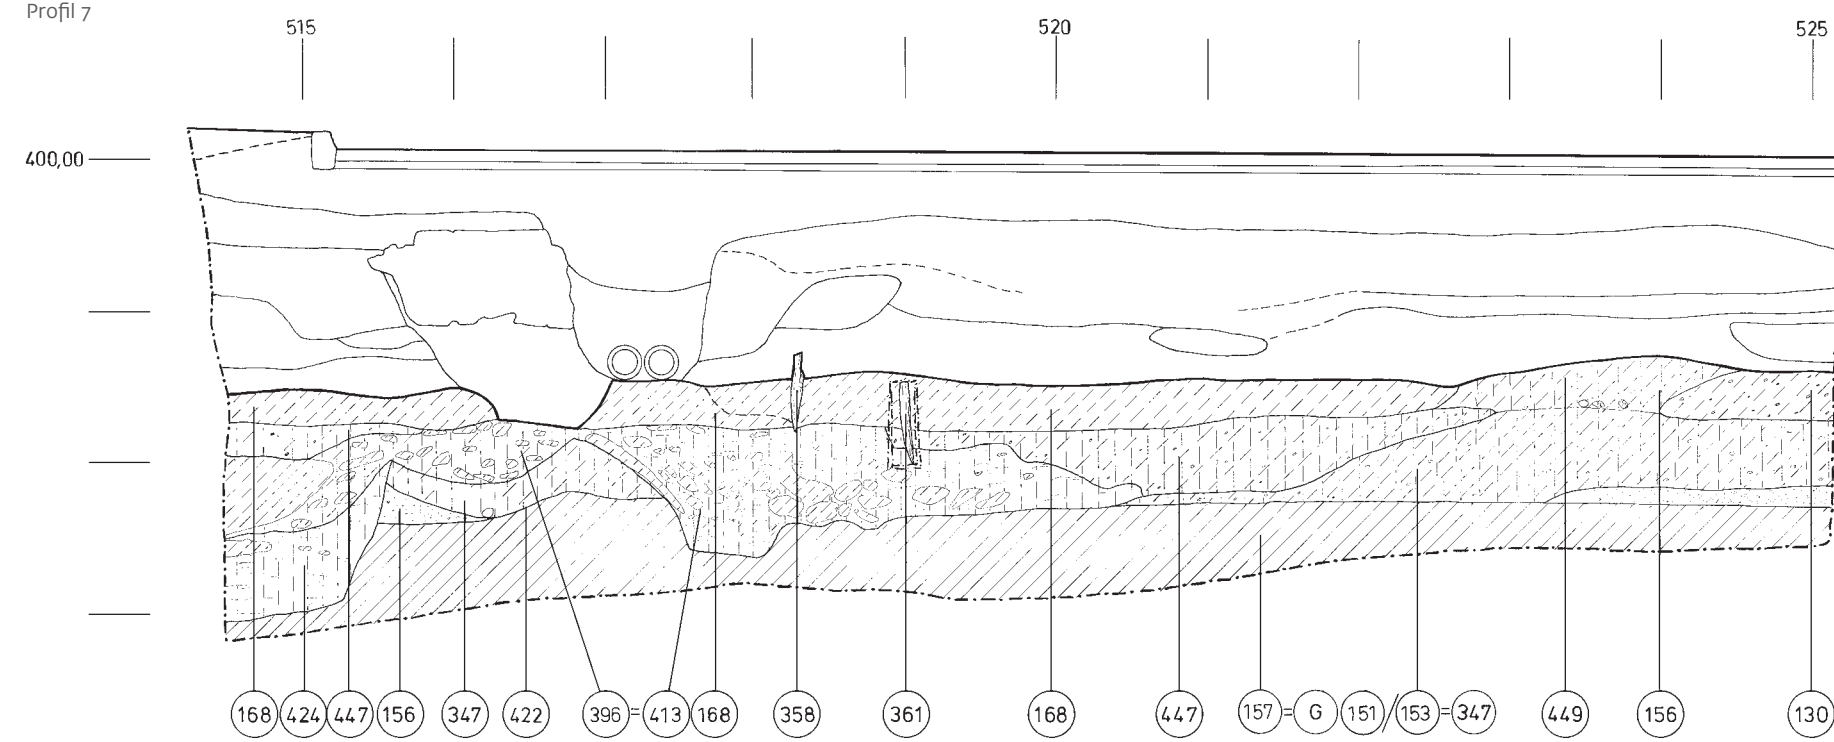


Profil 9


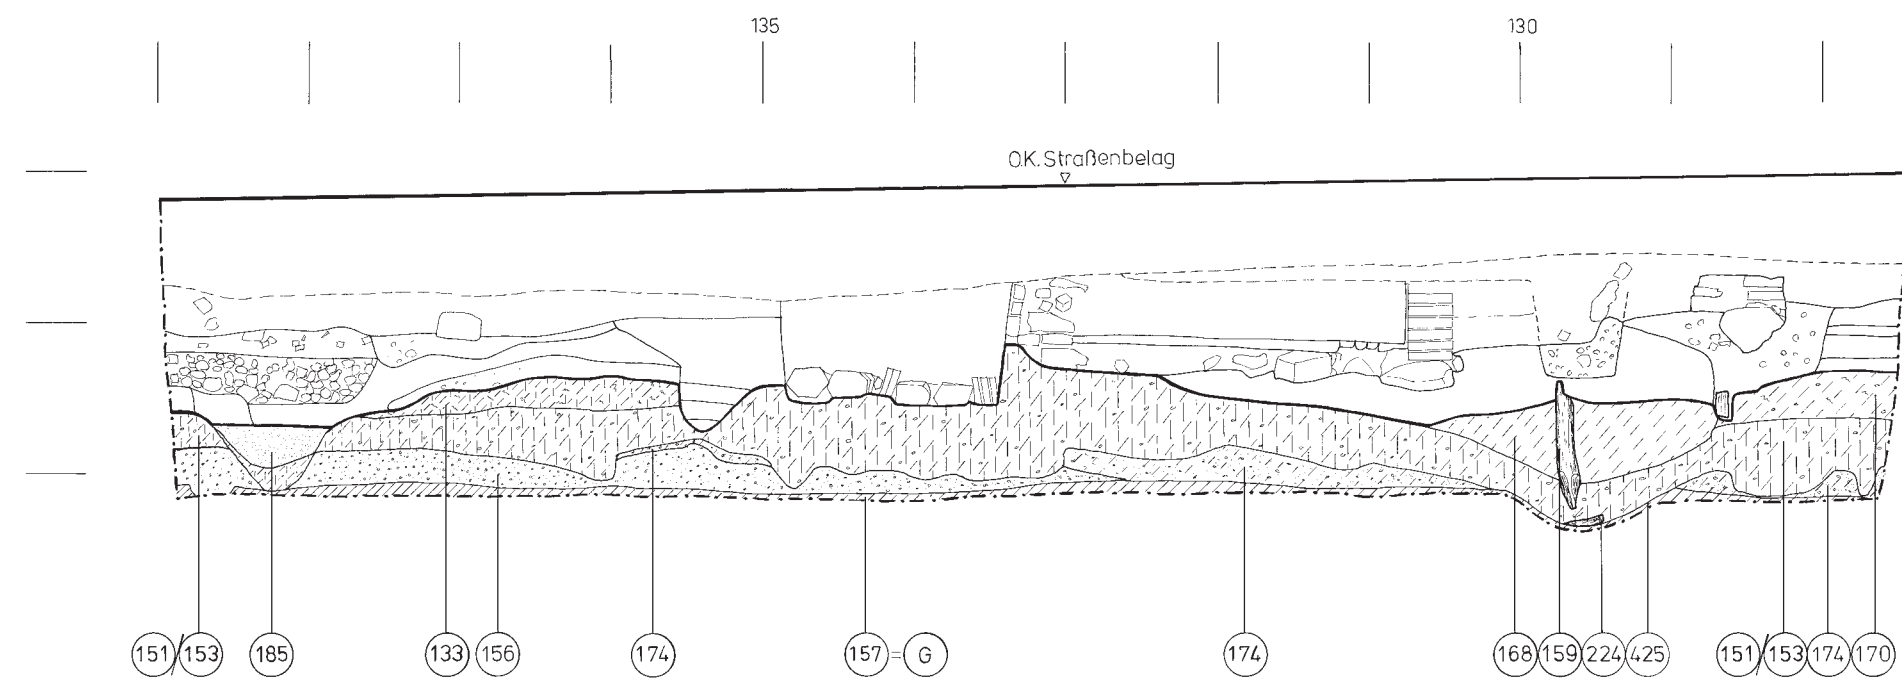


OK. Straßenbelag


Profil 11

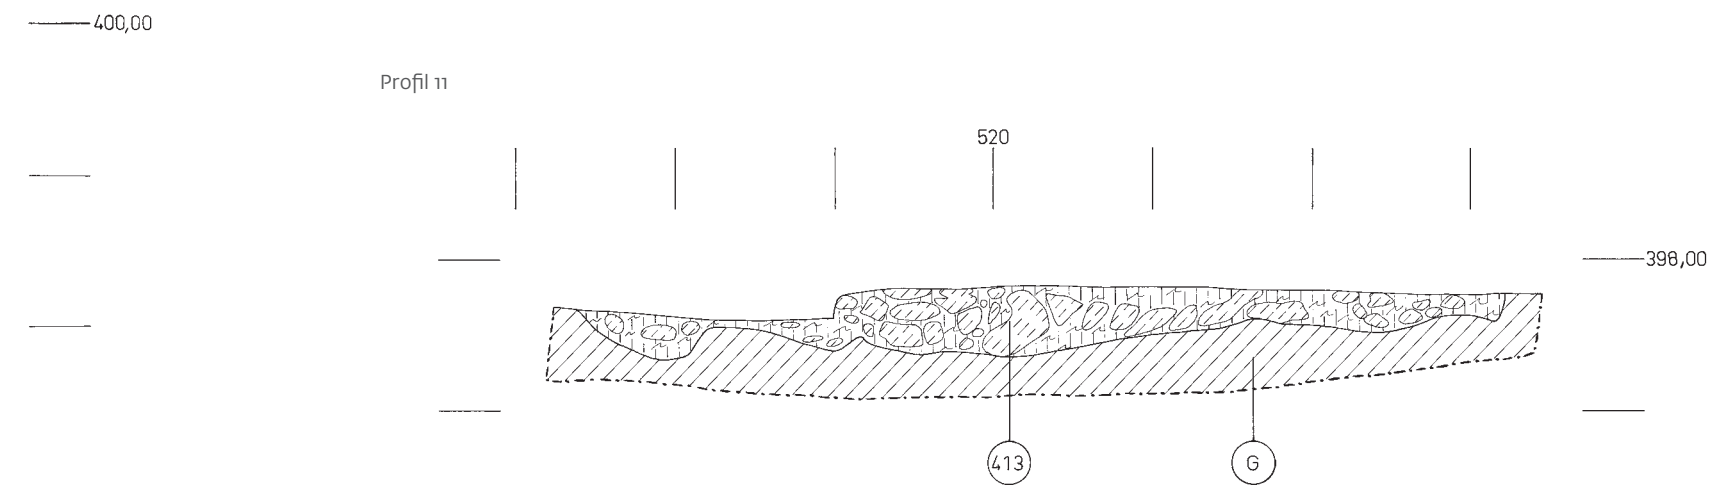


Profil 10

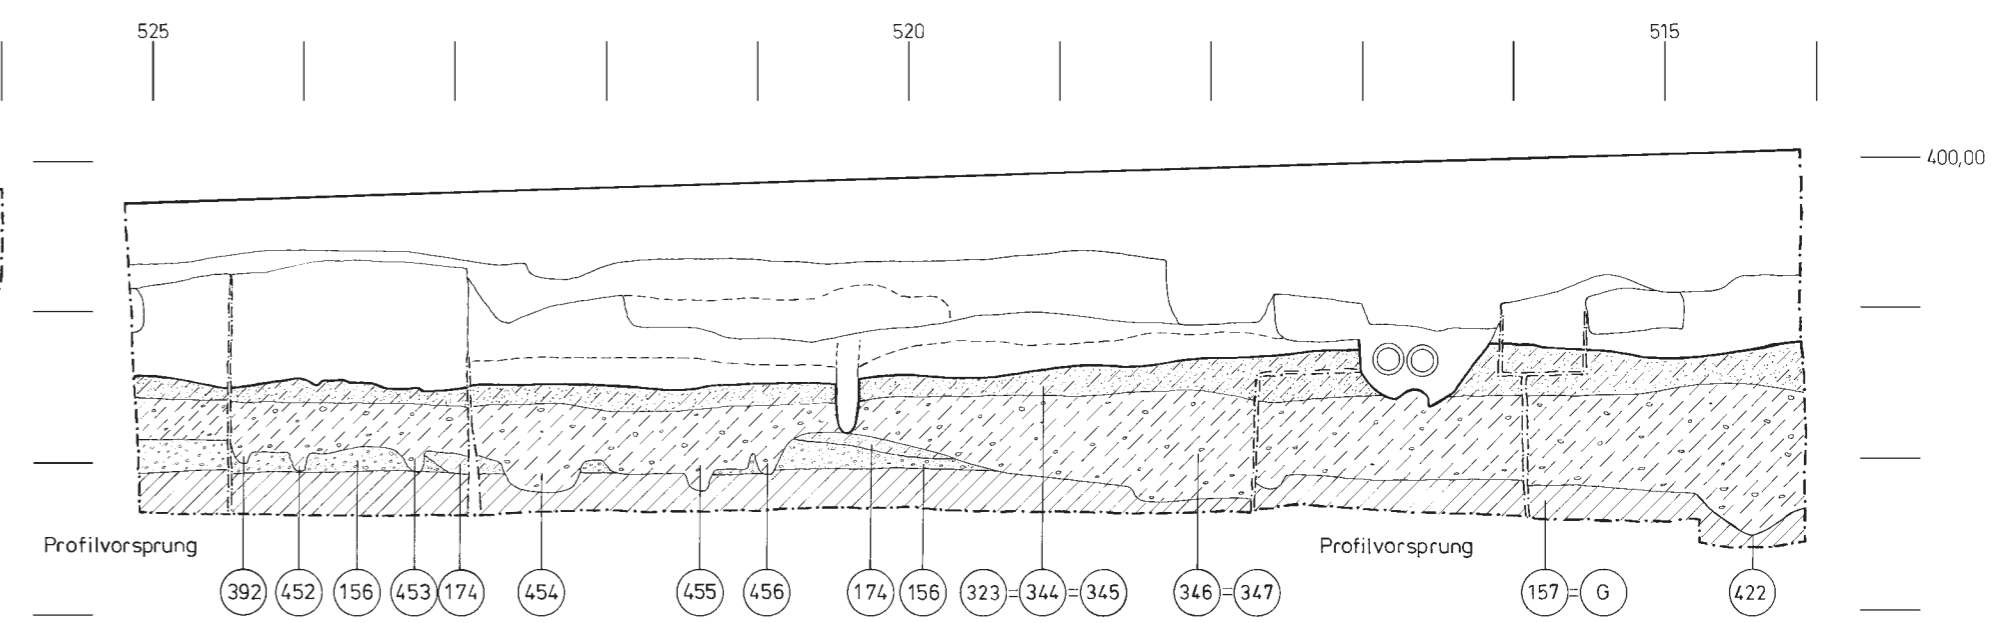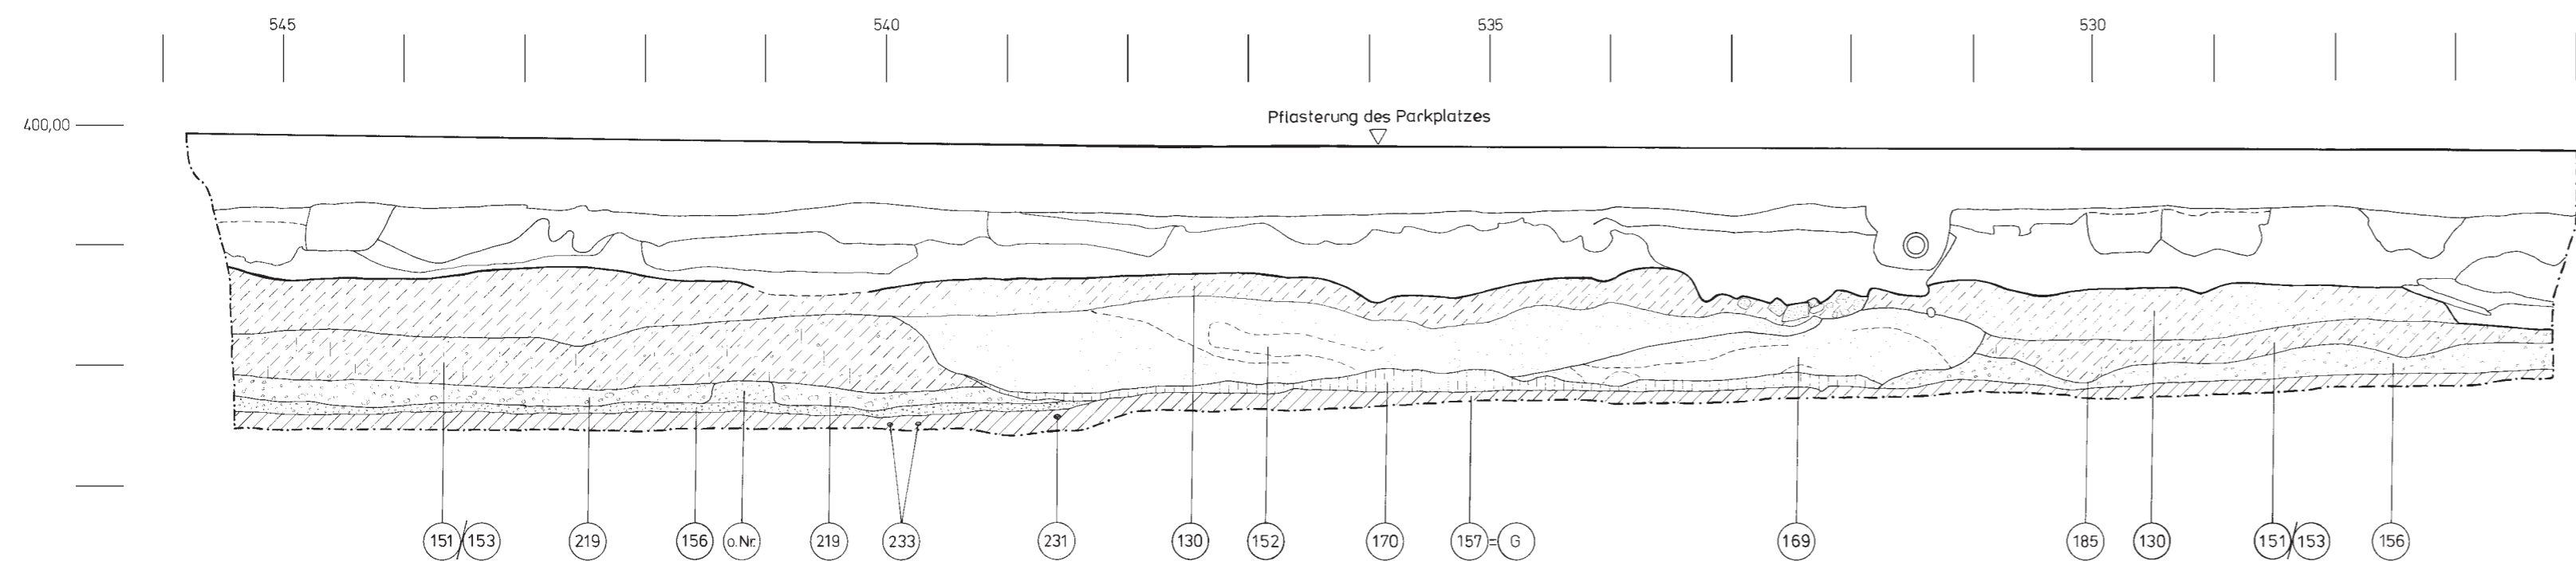


Profil 12

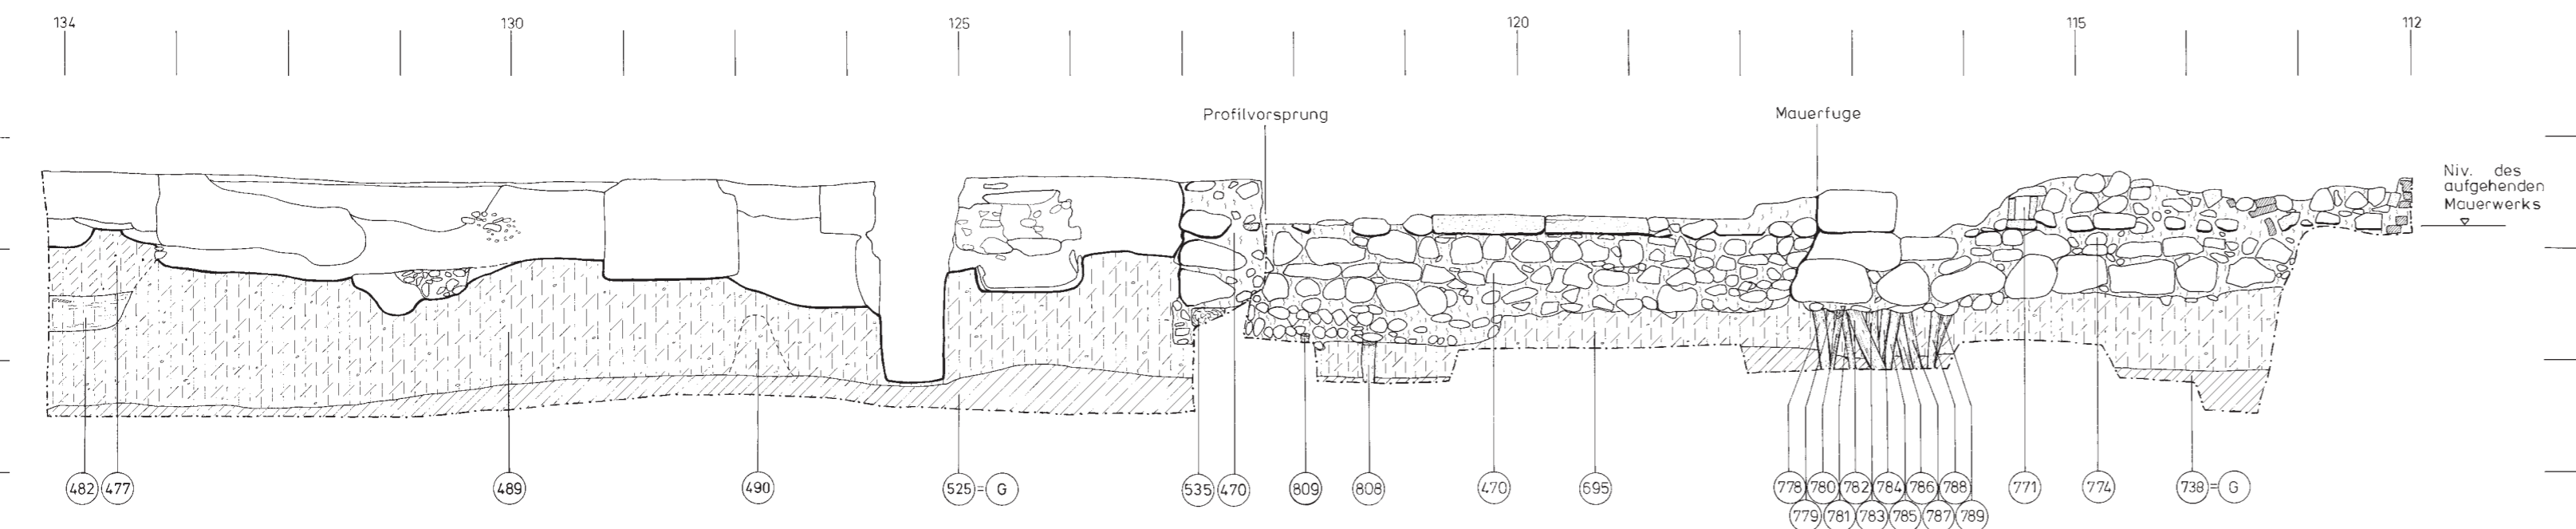

Profil 13

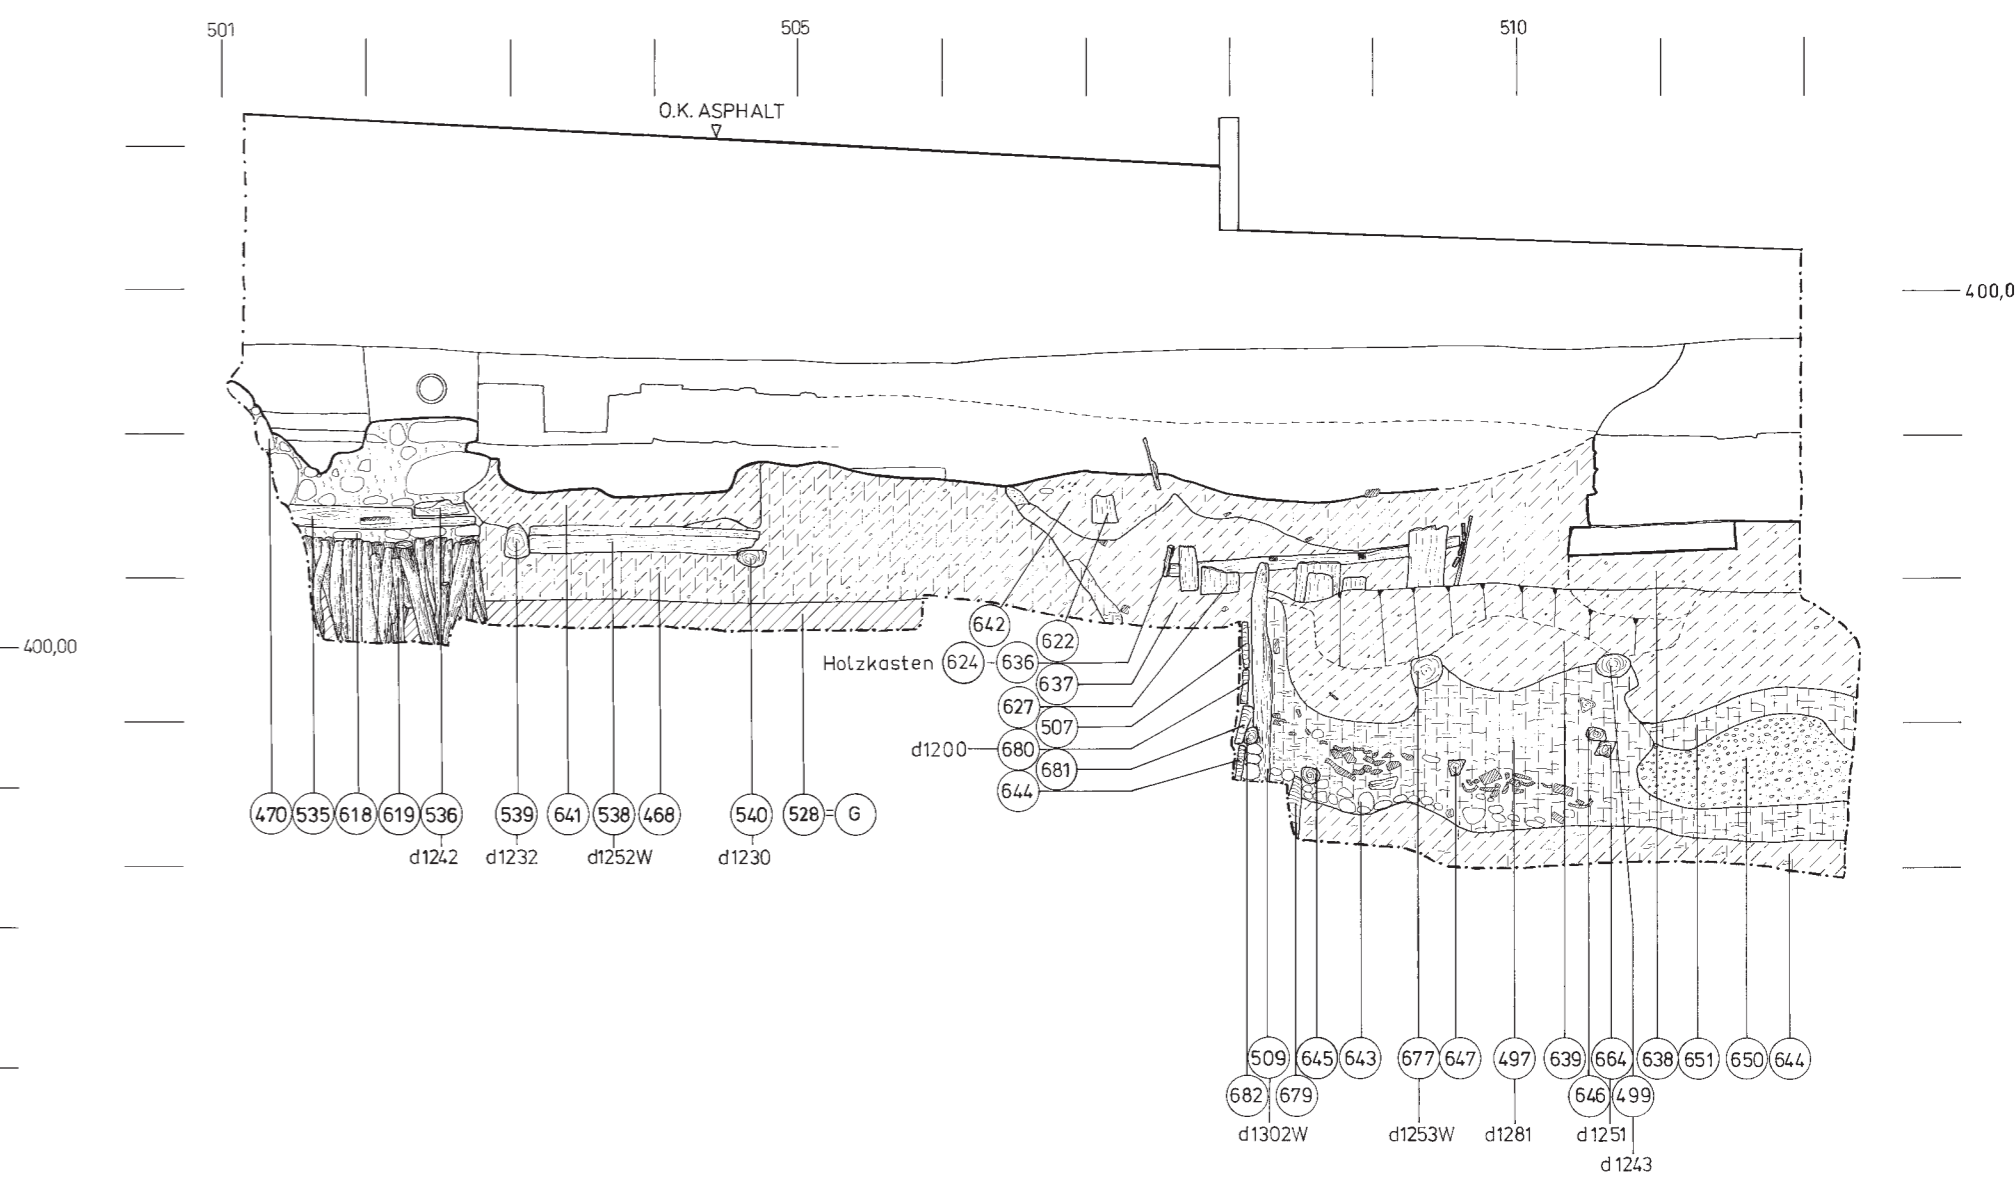

Profil 14

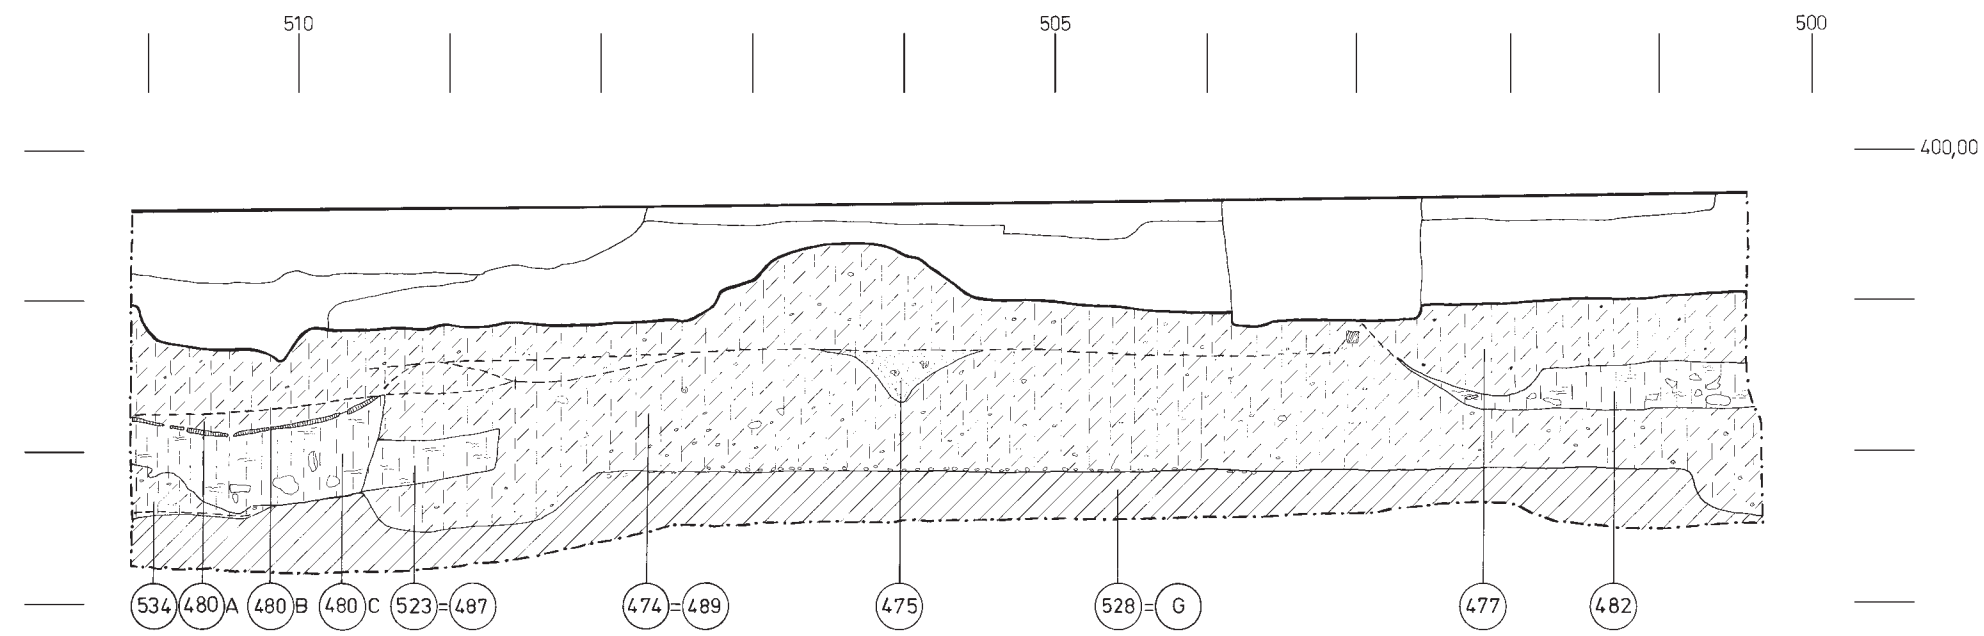

Profil 15

